


FARIDABAD

REVISED LAYOUT CUM DEMARCATION PLAN OF MARGINAL LAND IN SECTOR-82.

LOCATION PLAN NOT TO SCALE

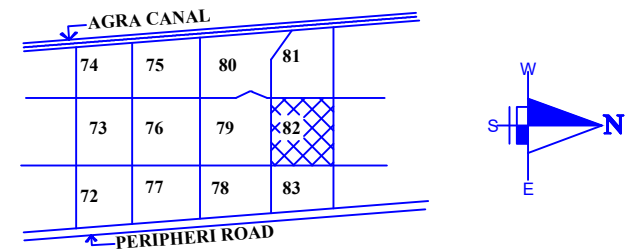

LEGEND	AREA IN ACRES
TOTAL AREA OF MARGINAL LAND IN SECTOR-82	12.127
AREA UNDER ELECTRIC SUB STATION	0.387
AREA UNDER PURCHASED POLICY	0.266
AREA UNDER PETROL PUMP AND C.N.G STATION	0.508
AREA UNDER INSTITUTIONAL PLOTS	6.778
AREA UNDER COMMERCIAL COMPLEX SITES	1.53
AREA UNDER RESIDENTIAL PLOTS	0.478
AREA UNDER PETROL PUMP	0.222
AREA UNDER ROAD PARKING AND OPEN SPACE	1.958

DETAILS OF INSTITUTIONAL PLOTS

CATEGORY	SIZE OF PLOT	TOTAL	AREA IN ACRES.
INSTITUTIONAL SITES	AS PER SITE	12	6.778

DETAILS OF COMMERCIAL PLOTS

CATEGORY	AREA/SIZE	TOTAL NO. OF PLOTS.	AREA DEAIL.
COMERCIAL COMPLEX		1	3016.47 SQM.
		1	3204.72 SQM.
TOTAL		2	6221.19 SQM.

DETAILS OF RESIDENTIAL PLOTS

CATEGORY	AREA/SIZE	TOTAL NO. OF PLOTS.	AREA DEAIL.
6 MARLA	7.50X18.44M	14	1936.2 SQM.
TOTAL		14	1936.2 SQM.


AREA OF MARGINAL LAND BETWEEN SECTOR DIVIDING ROAD OF SECTOR-81 & 82 = 9.283 ACRE
 AREA OF MARGINAL LAND BETWEEN SECTOR DIVIDING ROAD OF SECTOR-79 & 82 = 2.285 ACRE
 AREA OF MARGINAL LAND BETWEEN SECTOR DIVIDING ROAD OF SECTOR-82 & 85 = 0.559 ACRE

NOTES :-

(1) SITES FOR COMMERCIAL COMPLEX ARE GOVERNED WITH ZONING PLAN

AREA UNDER PURCHASED POLICY RASTA SHOWN THUS

SCALE - 1CM = 20.0 M

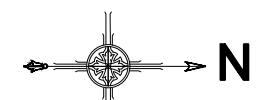

DRG. NO. D.T.P. (F) 2852/22 DATED 02.03.2022.

DRAWN BY:-

(VIKASH A.D.)

CHECKED BY:-

(RAJESH KUMAR, J.D.)

PLG. ASSTT:-

(VACANT)


ASSTT. TOWN PLANNER:-

(BIJENDER SINGH)

DISTT. TOWN PLANNER:-

(RENUKA SINGH)

DEPTT. OF TOWN & COUNTRY PLANNING. (HR.)

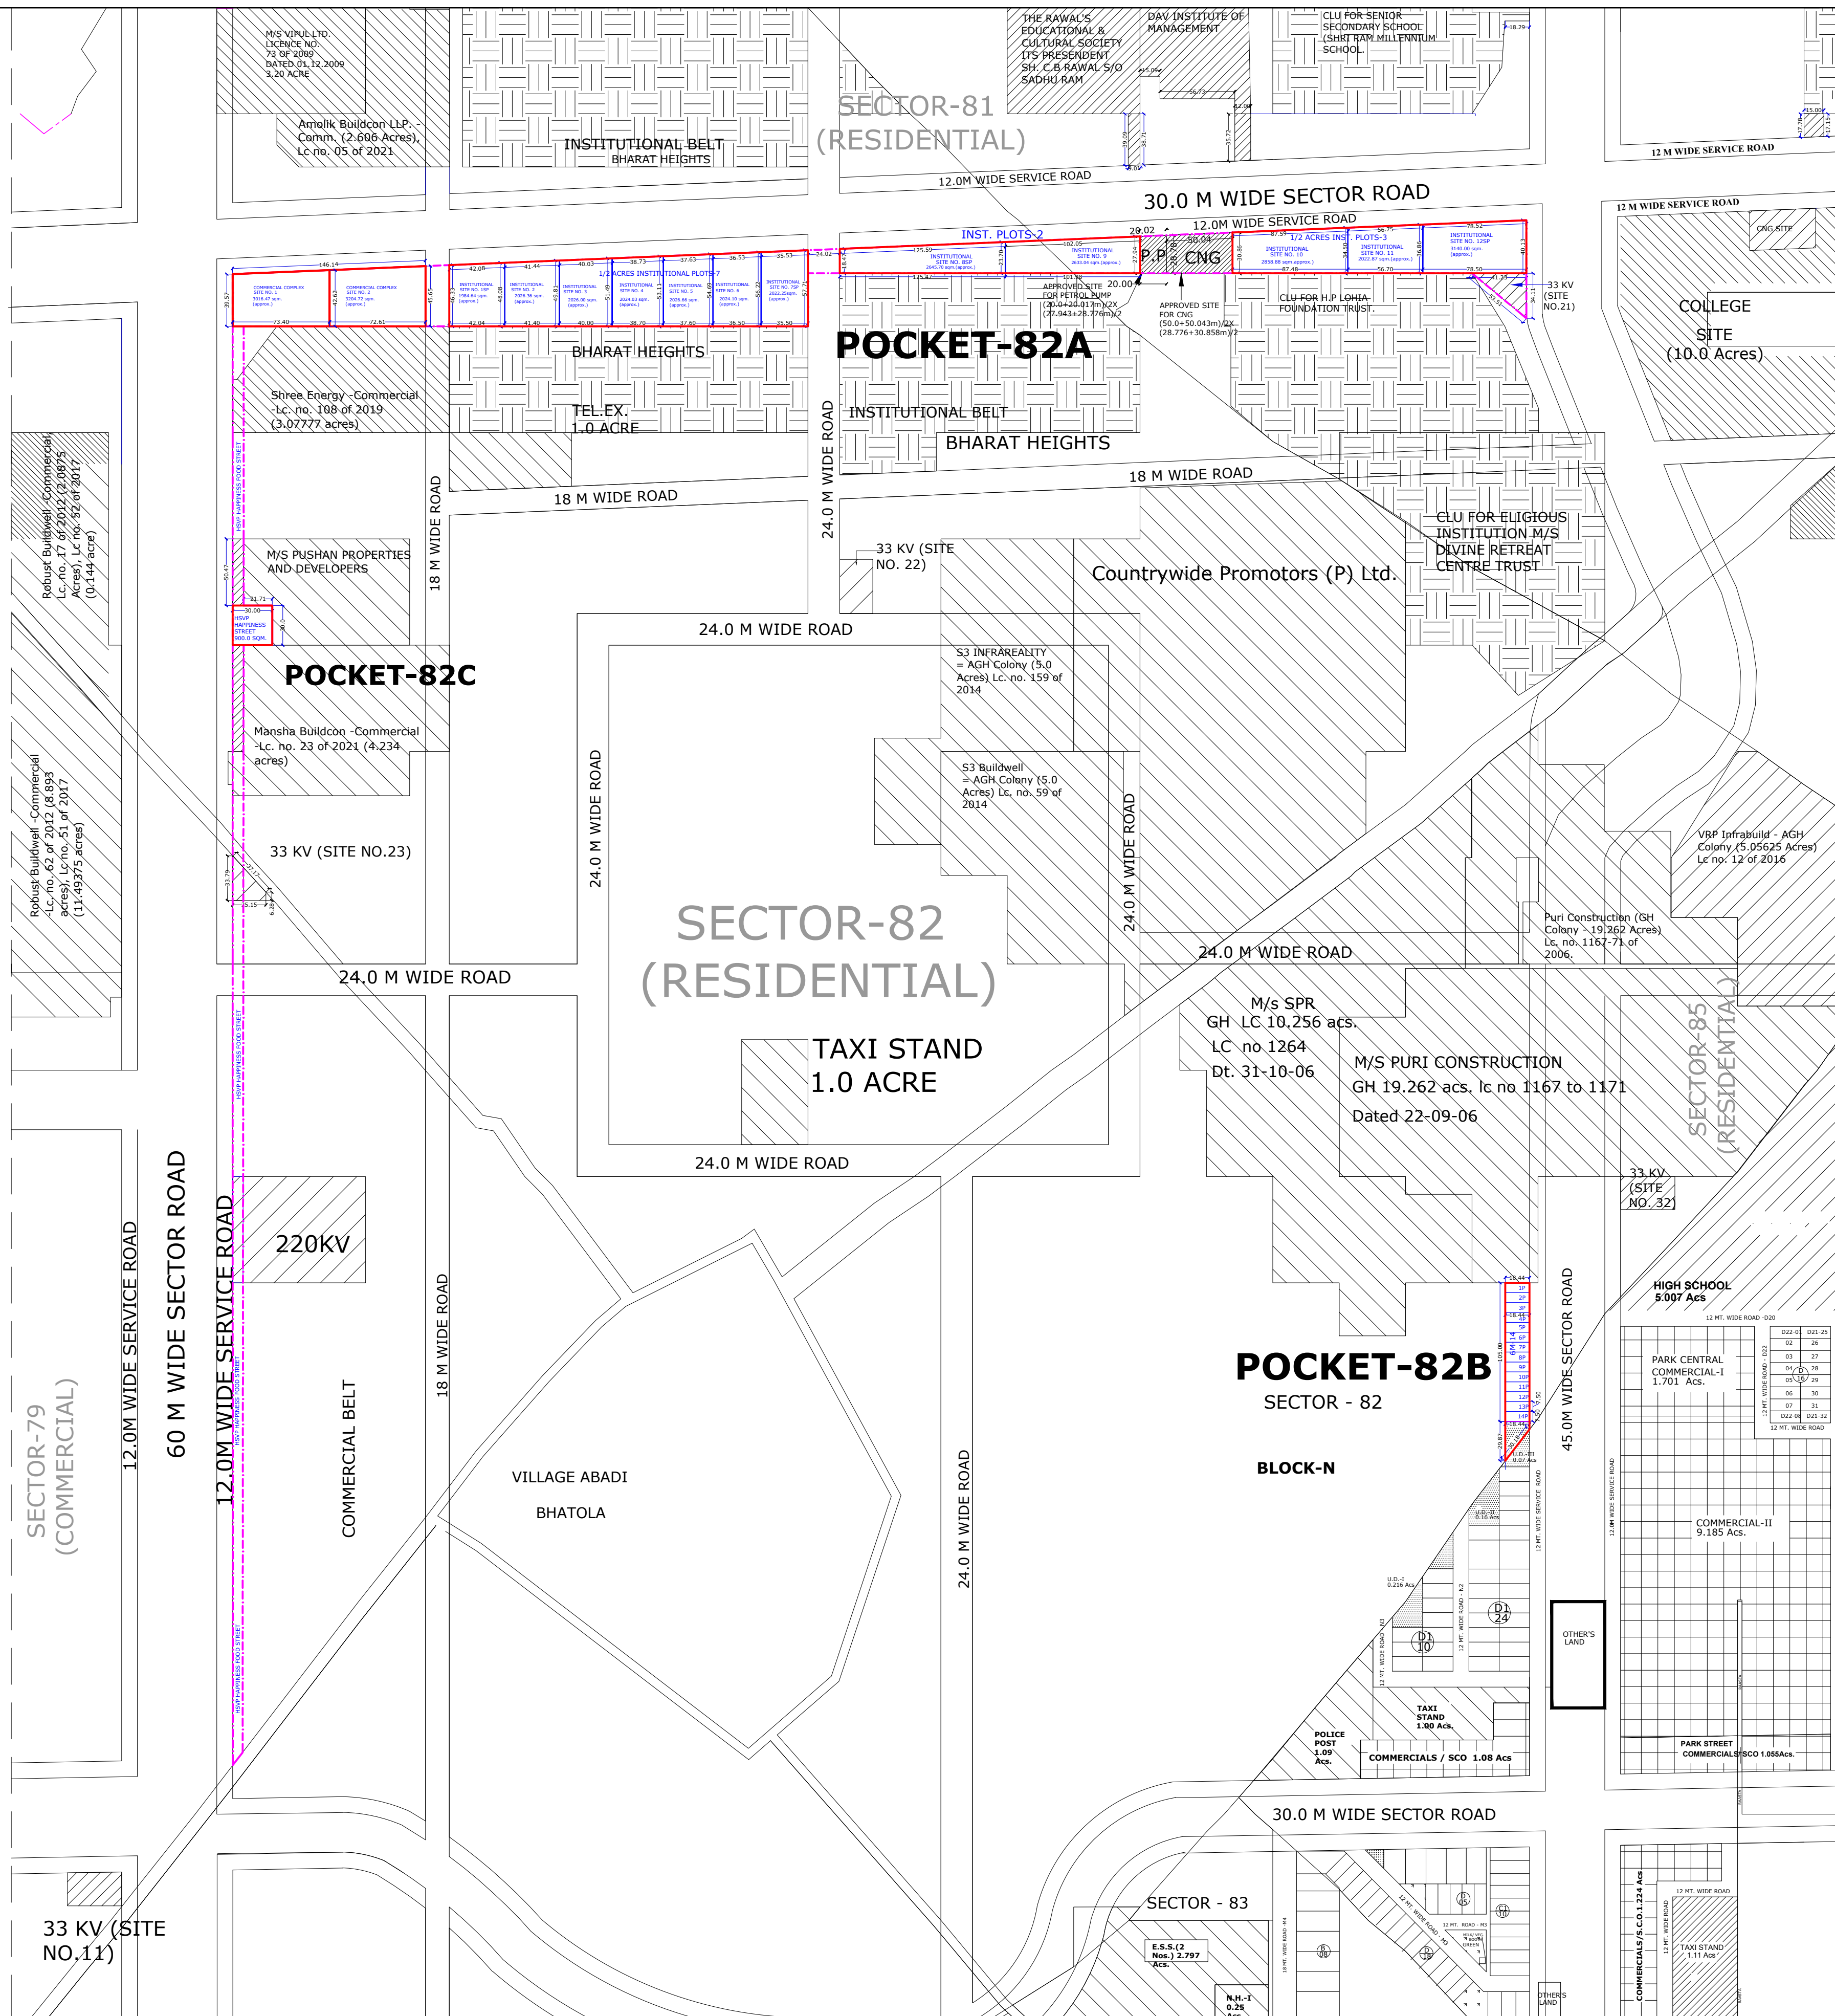

SENIOR TOWN PLANNER
FARIDABAD

ADMINISTRATOR
HSVP, FARIDABAD

CHIEF ADMINISTRATOR
HSVP, PUNCHKULA