


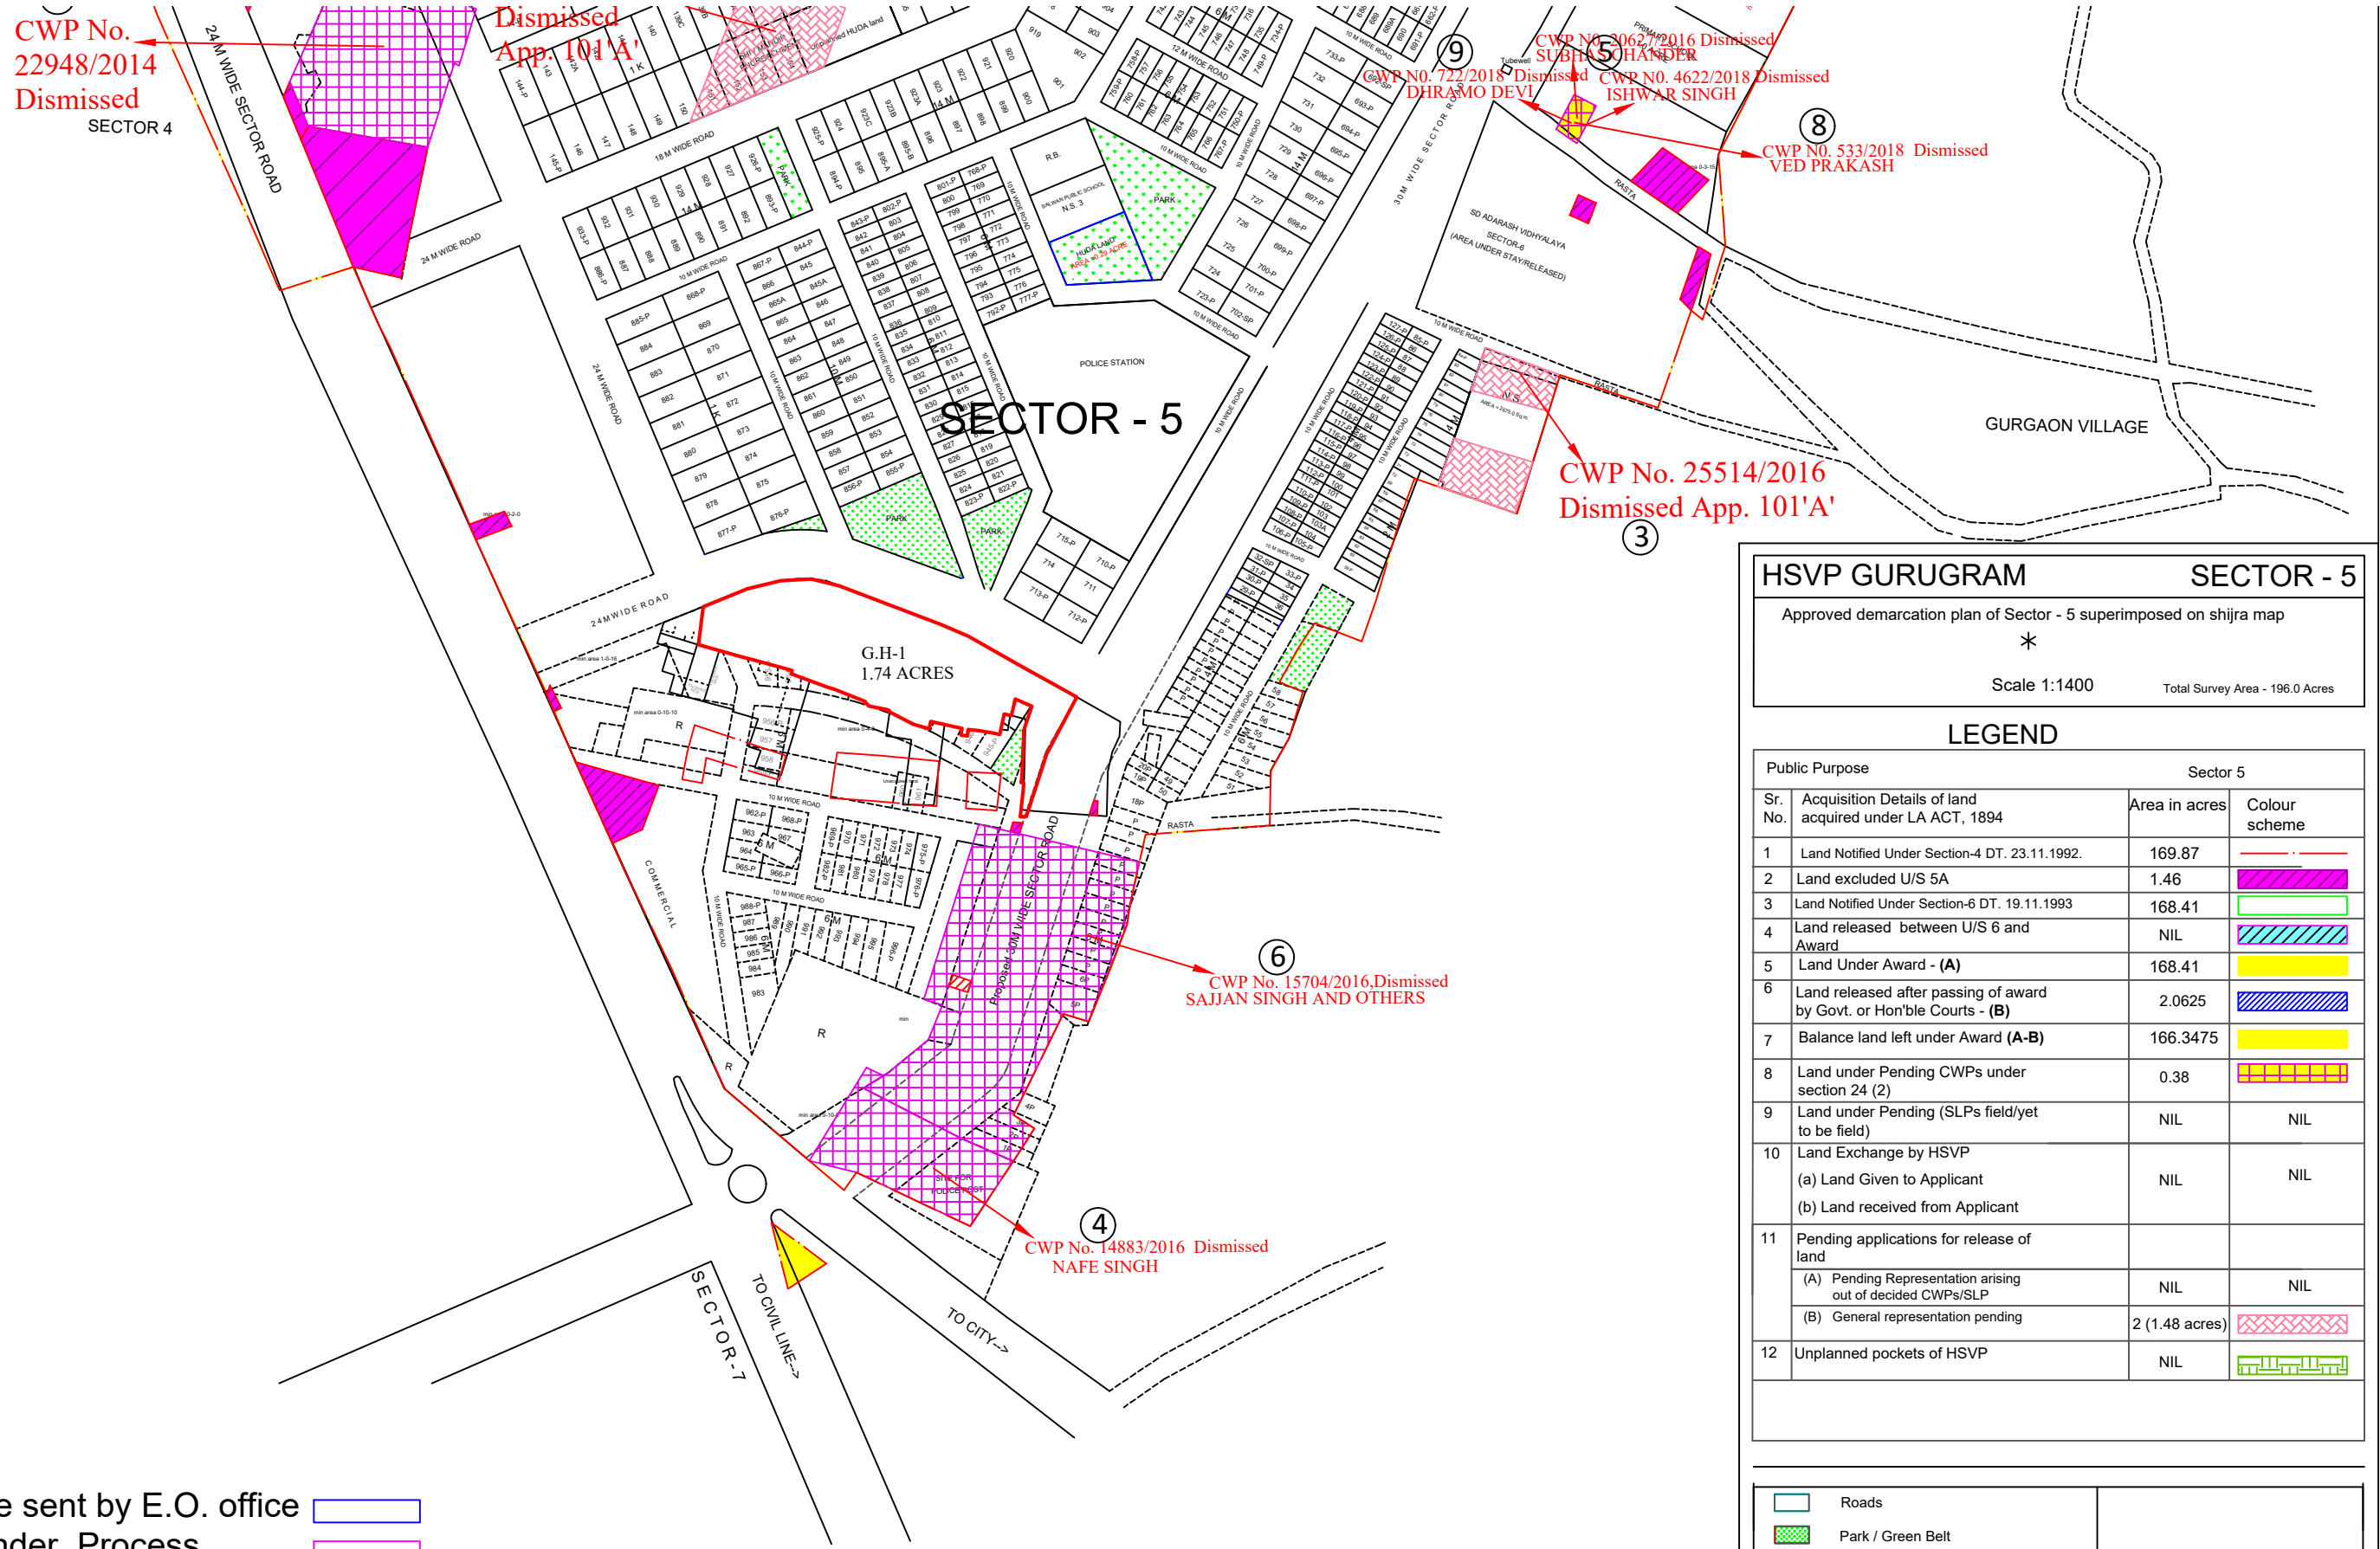

Details to be sent by E.O. office
Planning Under Process
Proposal Sent For Approval
Proposal Approved

HSVP GURUGRAM

SECTOR - 5

Approved demarcation plan of Sector - 5 superimposed on shijra map

*

Scale 1:1400

Total Survey Area - 196.0 Acres

LEGEND

Public Purpose		Sector 5	
Sr. No.	Acquisition Details of land acquired under LA ACT, 1894	Area in acres	Colour scheme
1	Land Notified Under Section-4 DT. 23.11.1992.	169.87	
2	Land excluded U/S 5A	1.46	
3	Land Notified Under Section-6 DT. 19.11.1993	168.41	
4	Land released between U/S 6 and Award	NIL	
5	Land Under Award - (A)	168.41	
6	Land released after passing of award by Govt. or Hon'ble Courts - (B)	2.0625	
7	Balance land left under Award (A-B)	166.3475	
8	Land under Pending CWPs under section 24 (2)	0.38	
9	Land under Pending (SLPs field/yet to be field)	NIL	NIL
10	Land Exchange by HSVP (a) Land Given to Applicant (b) Land received from Applicant	NIL	NIL
11	Pending applications for release of land (A) Pending Representation arising out of decided CWPs/SLP (B) General representation pending	NIL 2 (1.48 acres)	NIL
12	Unplanned pockets of HSVP	NIL	

Roads

Park / Green Belt

Existing Plots with Plot No.

Khasra No. / Khasra boundary

Revenue Estate boundary

Note: Acquisition boundary, CWP & Released land marking shown on the shijra map, may be got verified from concerned Patwaris/Officer as per record.