

F A R I D A B A D

DEMARICATION PLAN OF SHOPPING CENTRE SECTOR-62

SCALE :- 1 CM = 5.0 MTS.

N

LEGEND :-

TOTAL AREA OF SITE	2.636 HECT.
AREA UNDER PLOTS	0.923 "
AREA UNDER P.U.S.	0.009 "
AREA UNDER ROADS, PAVEMENT, PARKING AND OPEN SPACE.	1.709 "

DETAIL OF PLOTS

AND OPEN SPACE.	SIZE IN MTR.	NO. OF PLOTS	AREA IN SQMT.
1. S. C. O. (THREE STOREY WITH BASEMENT)	5.50 x 25.0	32	4423.0
2. D. S. S. (TWO STOREY WITH BASEMENT)	5.50 x 13.75	20	1525.15
3. BOOTHS (SINGLE STOREY WITH BASEMENT)	2.75 X 8.25	144	3282.18
TOTAL		196	9230.33

NOTE : 1 THIS DRAWING IS BASED ON APPROVED LAY OUT PLAN DRAWING NO D.T.P. (F) D.T.P. (F) 2222 DT. 22.7.03

2. THIS DEMARICATION PLAN HAS BEEN PREPARED ON THE BASES OF DIMENSIONS VERIFIED BY. XEN HUDA. DIVN NO. I. FARIDABAD VIDE MEMO NO. 2702 DT. 15.3.2004

3. THIS DRAWING HAS BEEN APPROVED BY C.A. HUDA AS CONVEYED CA-HUDA (T.P. WING) MEMO NO. 4303 DT. 28-6-04

3. SITE FOR MILK BOOTH HAS BEEN APPROVED BY C.A. HUDA PKL. VIDE MEMO NO. CTP/ STP (N)/N.S/8852 DT. 25.07.2012.

DRAWING NO. D.T.P. (F) 2308/04 DT.22.3.04

DRAWN BY :- Sd/-


PLG. ASSTT. Sd/-

ASSTT. TOWN PLANNER Sd/-

DISTT. TOWN PLANNER Sd/-

Sd/-
DHARE SINGH
SENIOR TOWN PLANNER
GURGAON

DEPTT OF T & C PLG. (HR.)

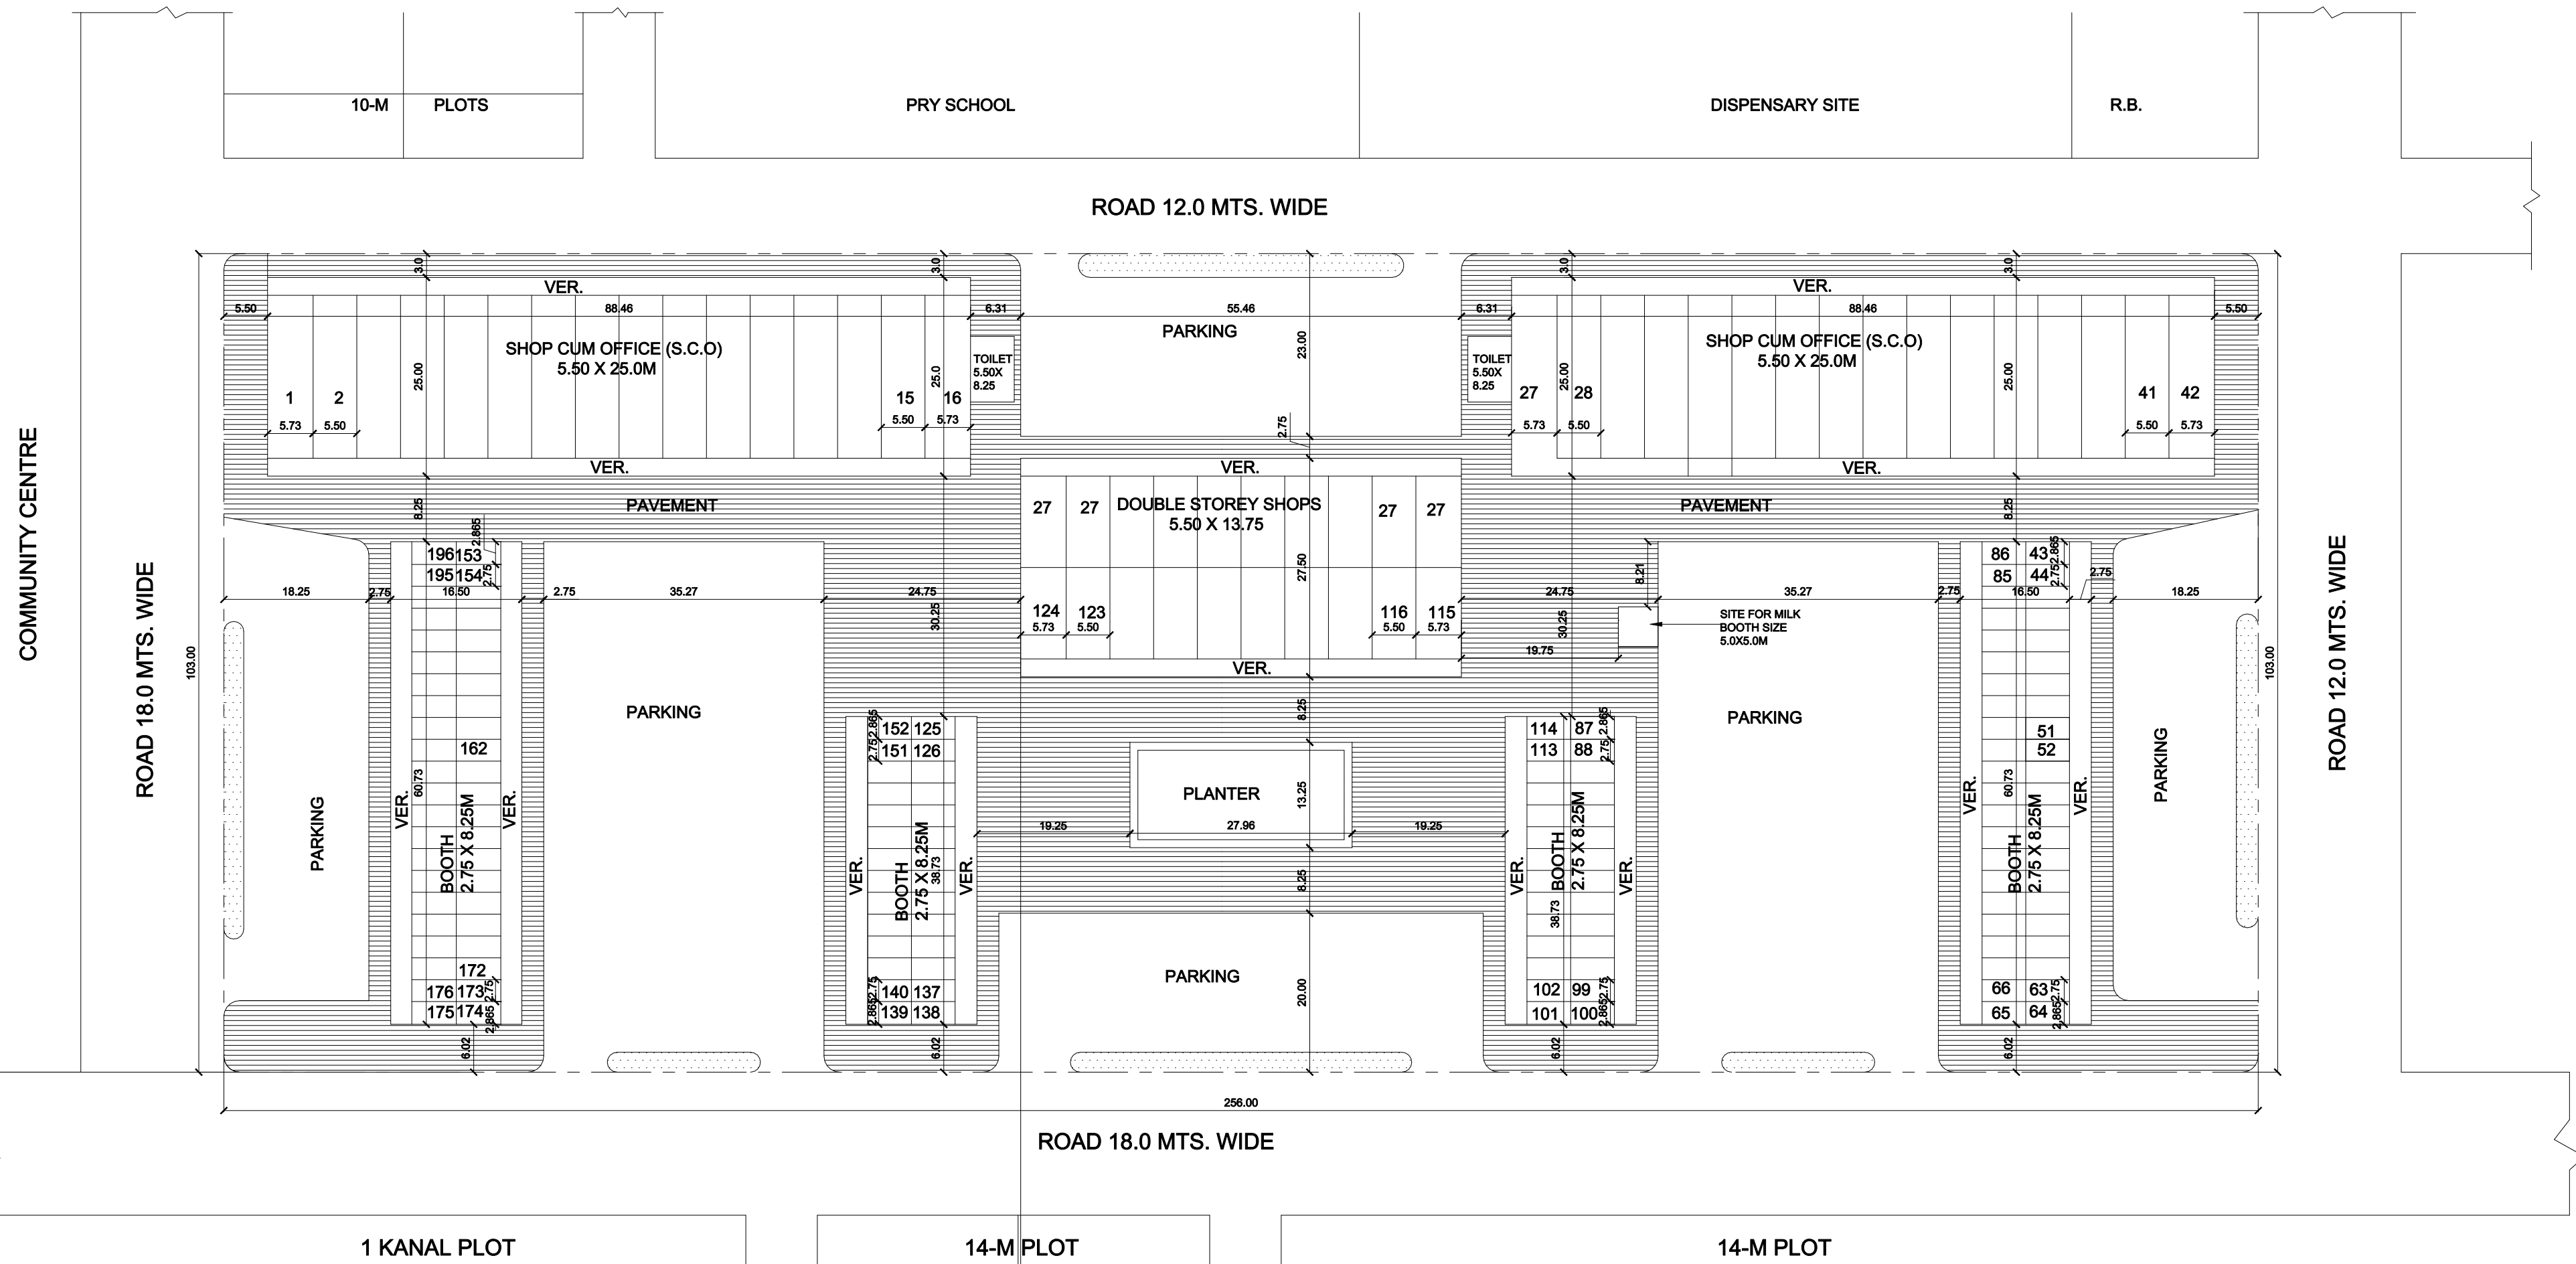

Sd/-
(V.K) GUPTA
S.E.
HUDA, FBD.

Sd/-
(R.S) KHANA
ADMINISTRATOR
HUDA, FBD.

Sd/-
S.B. VERMA
CHIEF TOWN PLANNER
HUDA, (PKL.)

Sd/-
N.C. WADAWA
DT CP CUM
CHIEF ADMINISTRATOR
HUDA, (PKL)

PART DEMARICATION PLAN OF SHOPPING CENTRE SECTOR-62, FARIDABAD
BEARING DRG. NO DTP (F) 2308/04 DT. 22-03-04.

