



FARIDABAD

LAYOUT PLAN OF SECTOR 18-A (PART)

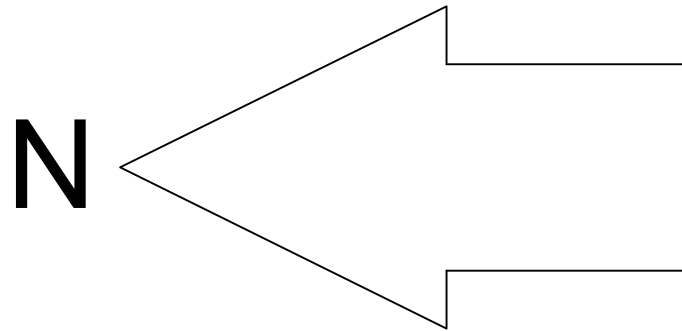

SCALE :- 1" = 100'

INSET PLAN

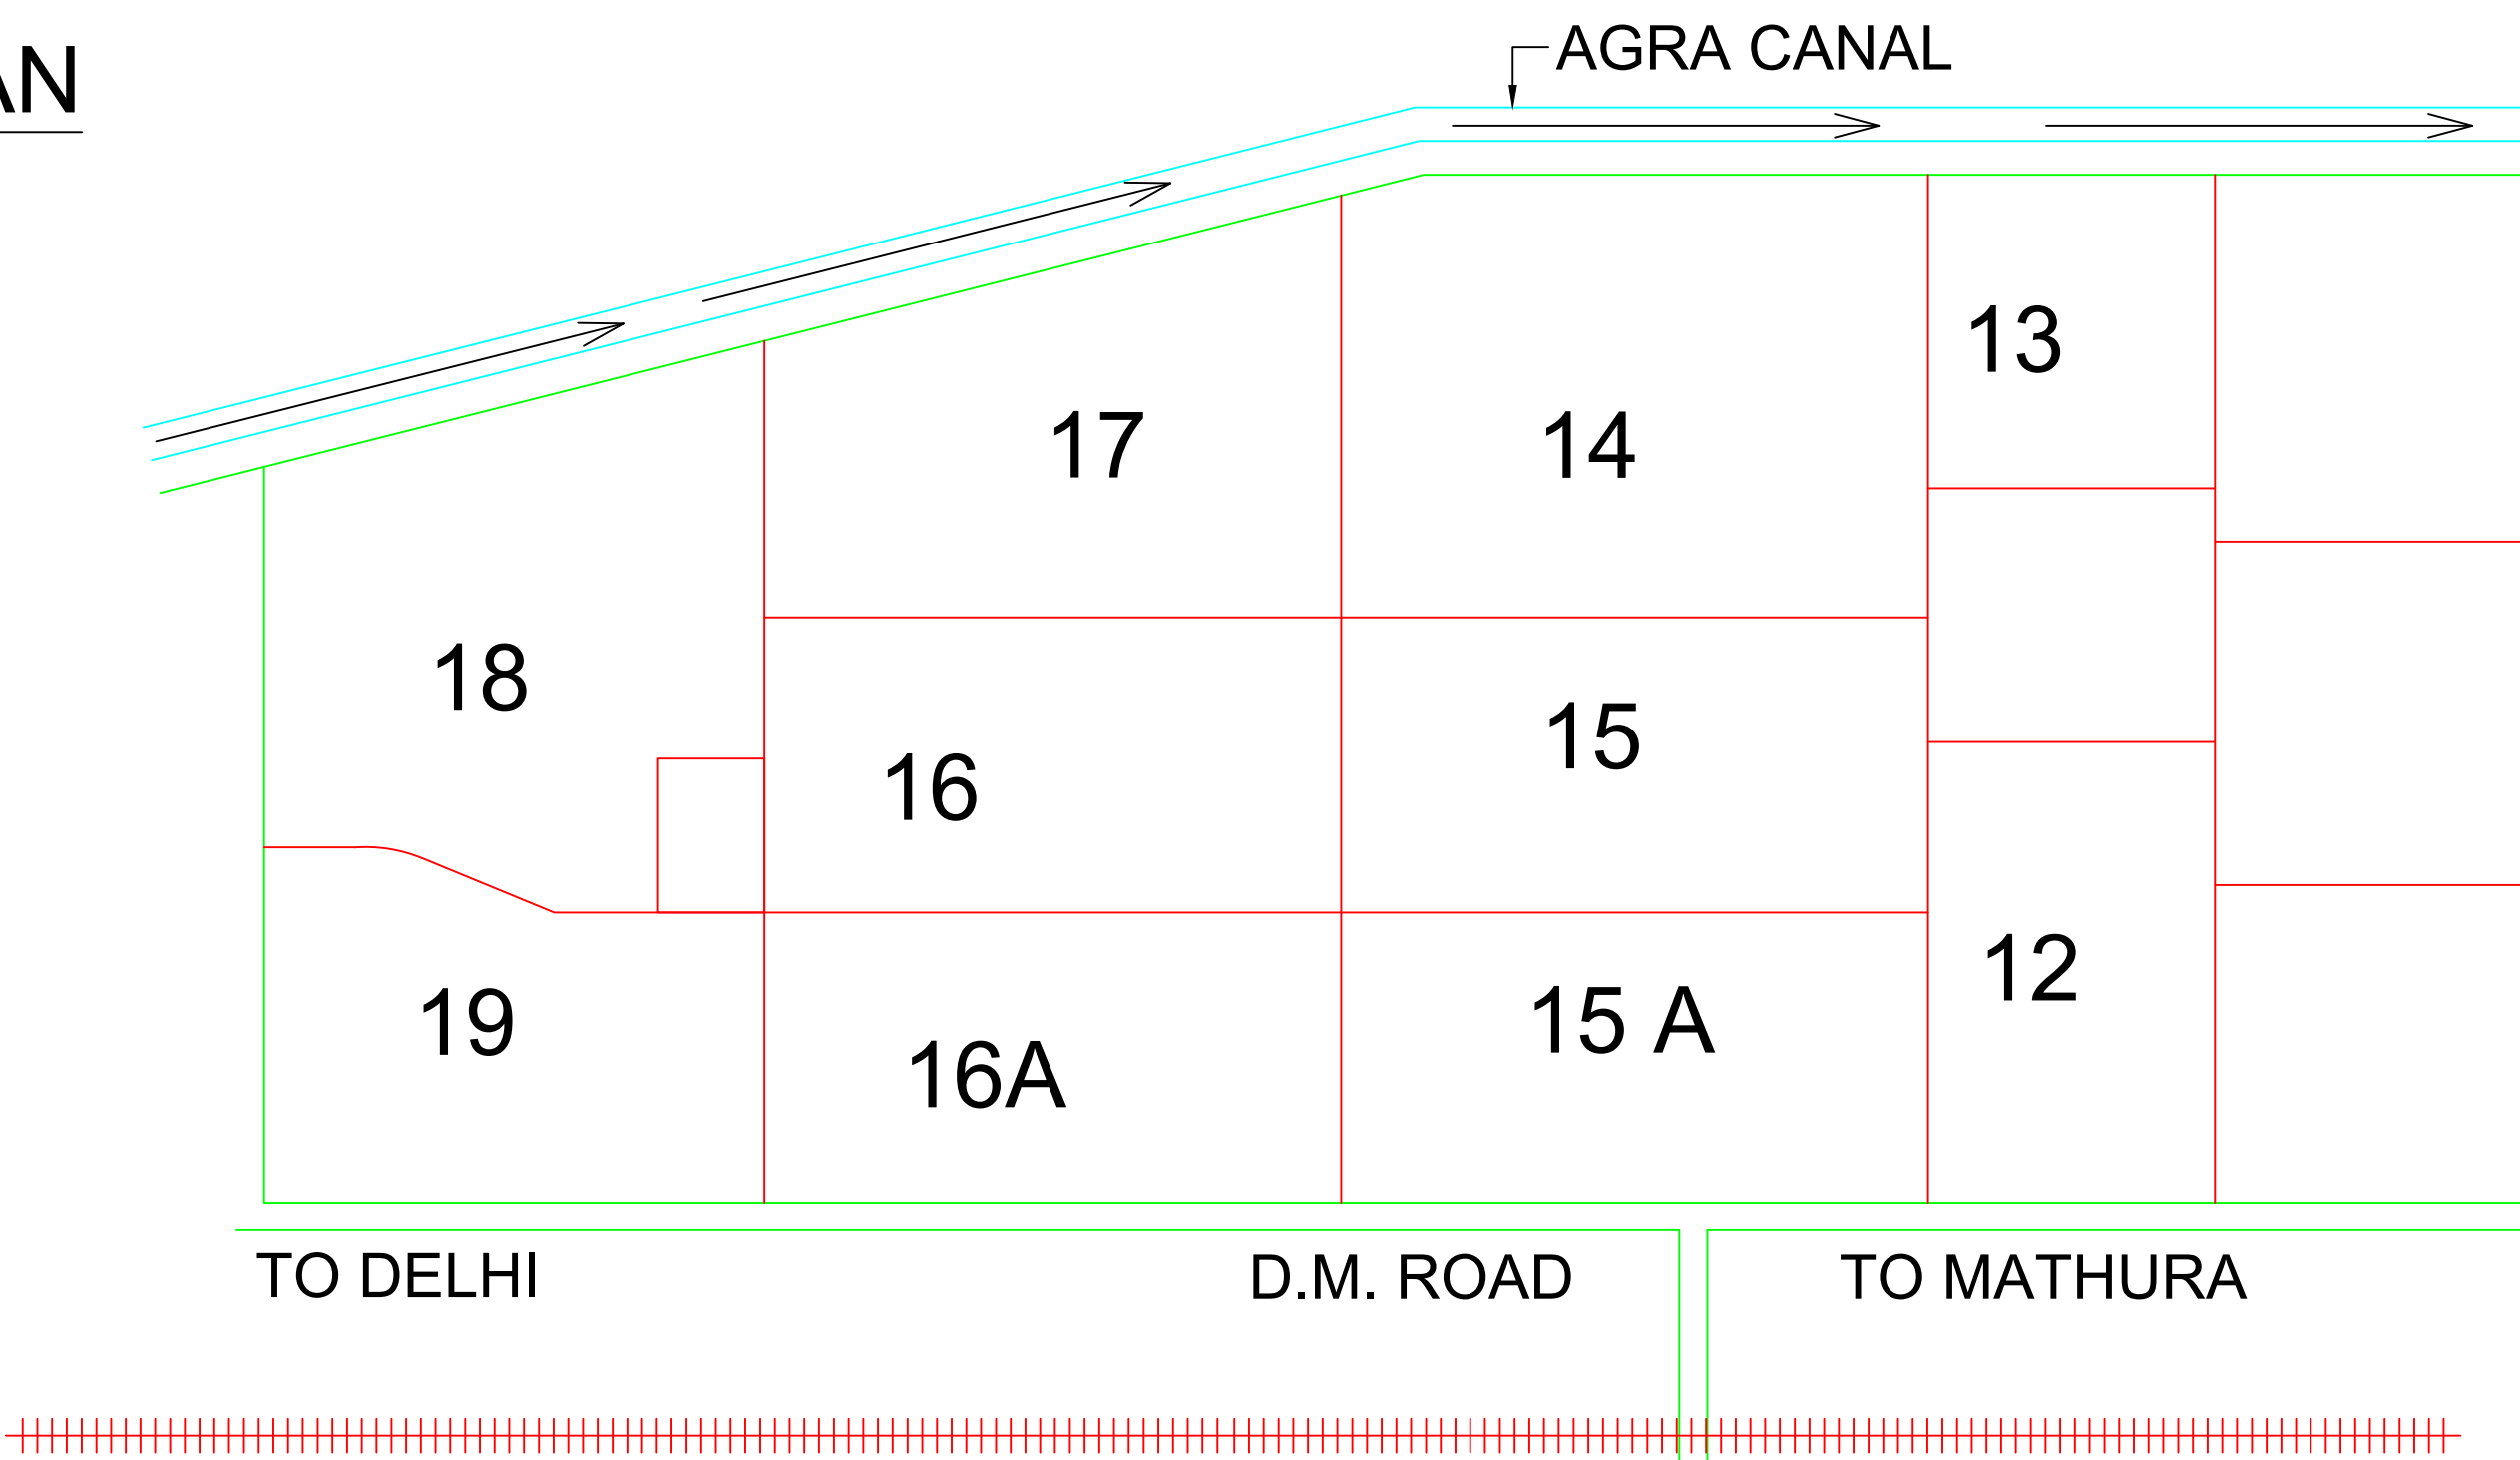

DETAIL OF PLOTS :-

CATEGORY	SIZE	PLOT NOS.
6 - M	24' x 60'	60
10 - M	30' x 75'	52

DT. OF RIVISION	SUBJECT	REMARKS
	POSSESSION OF PLOT No. 28'	WIDTH OF THE ROADD BETWEEN PLOT No. 30-P AND 31-P HAS BEEN CHANGED FROM 24 TO 30 AS PER A.U.E No. 6230 24 - 5 - 75

OFFICE OF THE DIVISIONAL TOWN PLANNER
FARIDABAD.

DRAWING NO. D.T.P (F) 335/71 DATED. 14 - 1971

DRAWN BY :- Sd/-			
TRACED BY Sd/-			
CHECKED BY Sd/-	Sd/- PLANNING ASSTT. FARIDABAD	Sd/- ASSTT. TOWN PLANNER FARIDABAD	Sd/- DISTT TOWN PLANNER FARIDABAD

