

PANCHKULA

REVISED LAYOUT CUM DEMARCATI PLAN OF SECTOR - 25 (PART - II)

DETAIL OF PLOTS

CATEGORY	SIZE	NO.OF PLOT
14-MARLA	12.0Mx25.0M	80
10-MARLA	9.50Mx22.0M	NIL
8-MARLA	9.0Mx18.0M	229
6-MARLA	7.7Mx18.0M	240
4-MARLA	6.10Mx13.75M	62
3-MARLA	6.10Mx10.25M	157
2-MARLA	4.50Mx9.25M	70
E.W.S.	4.0Mx8.0M	56
TOTAL		894

PLOTS ADDED	PLOTS DELETED
2-MARLA NIL-	NIL-
3-MARLA 982 AP, 998-A, 1008-A,1012-A	1101-P, 1125
4-MARLA NIL-	NIL-
8-MARLA 768-A, 772-A, 827-A, 831-A, 851-A, 851-B, 855-A, 855-B, 934-A, 938-A,	NIL-
14-MARLA 709-AP, 713-A, 956-A, 956-B, 978-AP, 978-BP,	NIL-
TOTAL 20	2

NOTE:-

- 1.THIS DEMARCATI PLAN HAS BEEN PREPARED ON THE BASIS OF DIMENSIONS SUPPLIED BY XEN, H.U.D.A. DIV. NO. II VIDE HIS ENDST. NO. 11886 DT.- 26-8-94, WHICH HAVE BEEN RE-VERIFIED VID HIS LETTER NO. SLP. NO-1 DATED:- 23.09.94
- 2.THE DEMARCATI PLAN HAS BEEN APPROVED BY C.A. H.U.D.A. AS CONVEYED BY C.T.P. HUDA VIDE HIS LETTER NO. C.T.P. - HUDA / TP -II - 9237 DT.- 12-10-94
- 3.THE DIMENSIONS OF PS / N.S SITE NEAR PLOT NO 1063-P & OTHER CORRESPONDING DIMENSIONS HAVE BEEN CORRECTED AS REPORTED BY THE S.D.E. HUDA DIV. NO 9 AS APPROVED BY S.T.P. (P) VIDE HIS LETTER NO. 1082 DT. 20-3-96.
- 4.THE SITES OF RELIGIOUS BUILDING SITE NO. - I, II, III, & IV HAVE BEEN APPROVED C.A. HUDA AS CONVEYED BY C.T.P. HUDA PANC-HKULA VIDE HIS ENDST. NO. CTP - HUDA - DTP (M) 7058 DT. 8-10-03.
- 5.NUMBERING & DEMARCATI PLAN OF ADDITIONAL 3 - MARLA PLOT NO. 1573 - AP TO 1573 - DP HAS BEEN APPROVED BY C.A.HUDA AS CONVEYED BY C.A. HUDA VIDE MEMO NO. C.T.P. - HUDA / DTP (M) / 82 DATED:- 07-01-2005.
- 6.THE INTERLINKING WITH THE MAIN ROAD NEAR HOUSE NO.1650-P, 1651, SECTOR -25 HAS BEEN APPROVED BY C.A. HUDA HIS MEMO. NO. CTP/STP (M)176, DATED:-05.01.12
- 7.THIS DRG. IS THE TRACING OF ORIGINAL DRG. NO. DTP(P)-330/94 DATED:- 26.09.94


SCALE:- 1. CM = 10.0M

DRG. NO. D.T.P. (P)1258/2013 DT.19.02.13

TRACED BY Sd/- CHECKED BY:- Sd/-
PLANNING ASSISTANT Sd/-
ASSISTANT TOWN PLANNER Sd/-
DISTRICT TOWN PLANNER Sd/-
SENIOR TOWN PLANNER Sd/-
CHIEF TOWN PLANNER Sd/-

DEPTT. OF TOWN & COUNTRY PLANNING, HARYANA.

SECTOR - 25 (PART - 1)

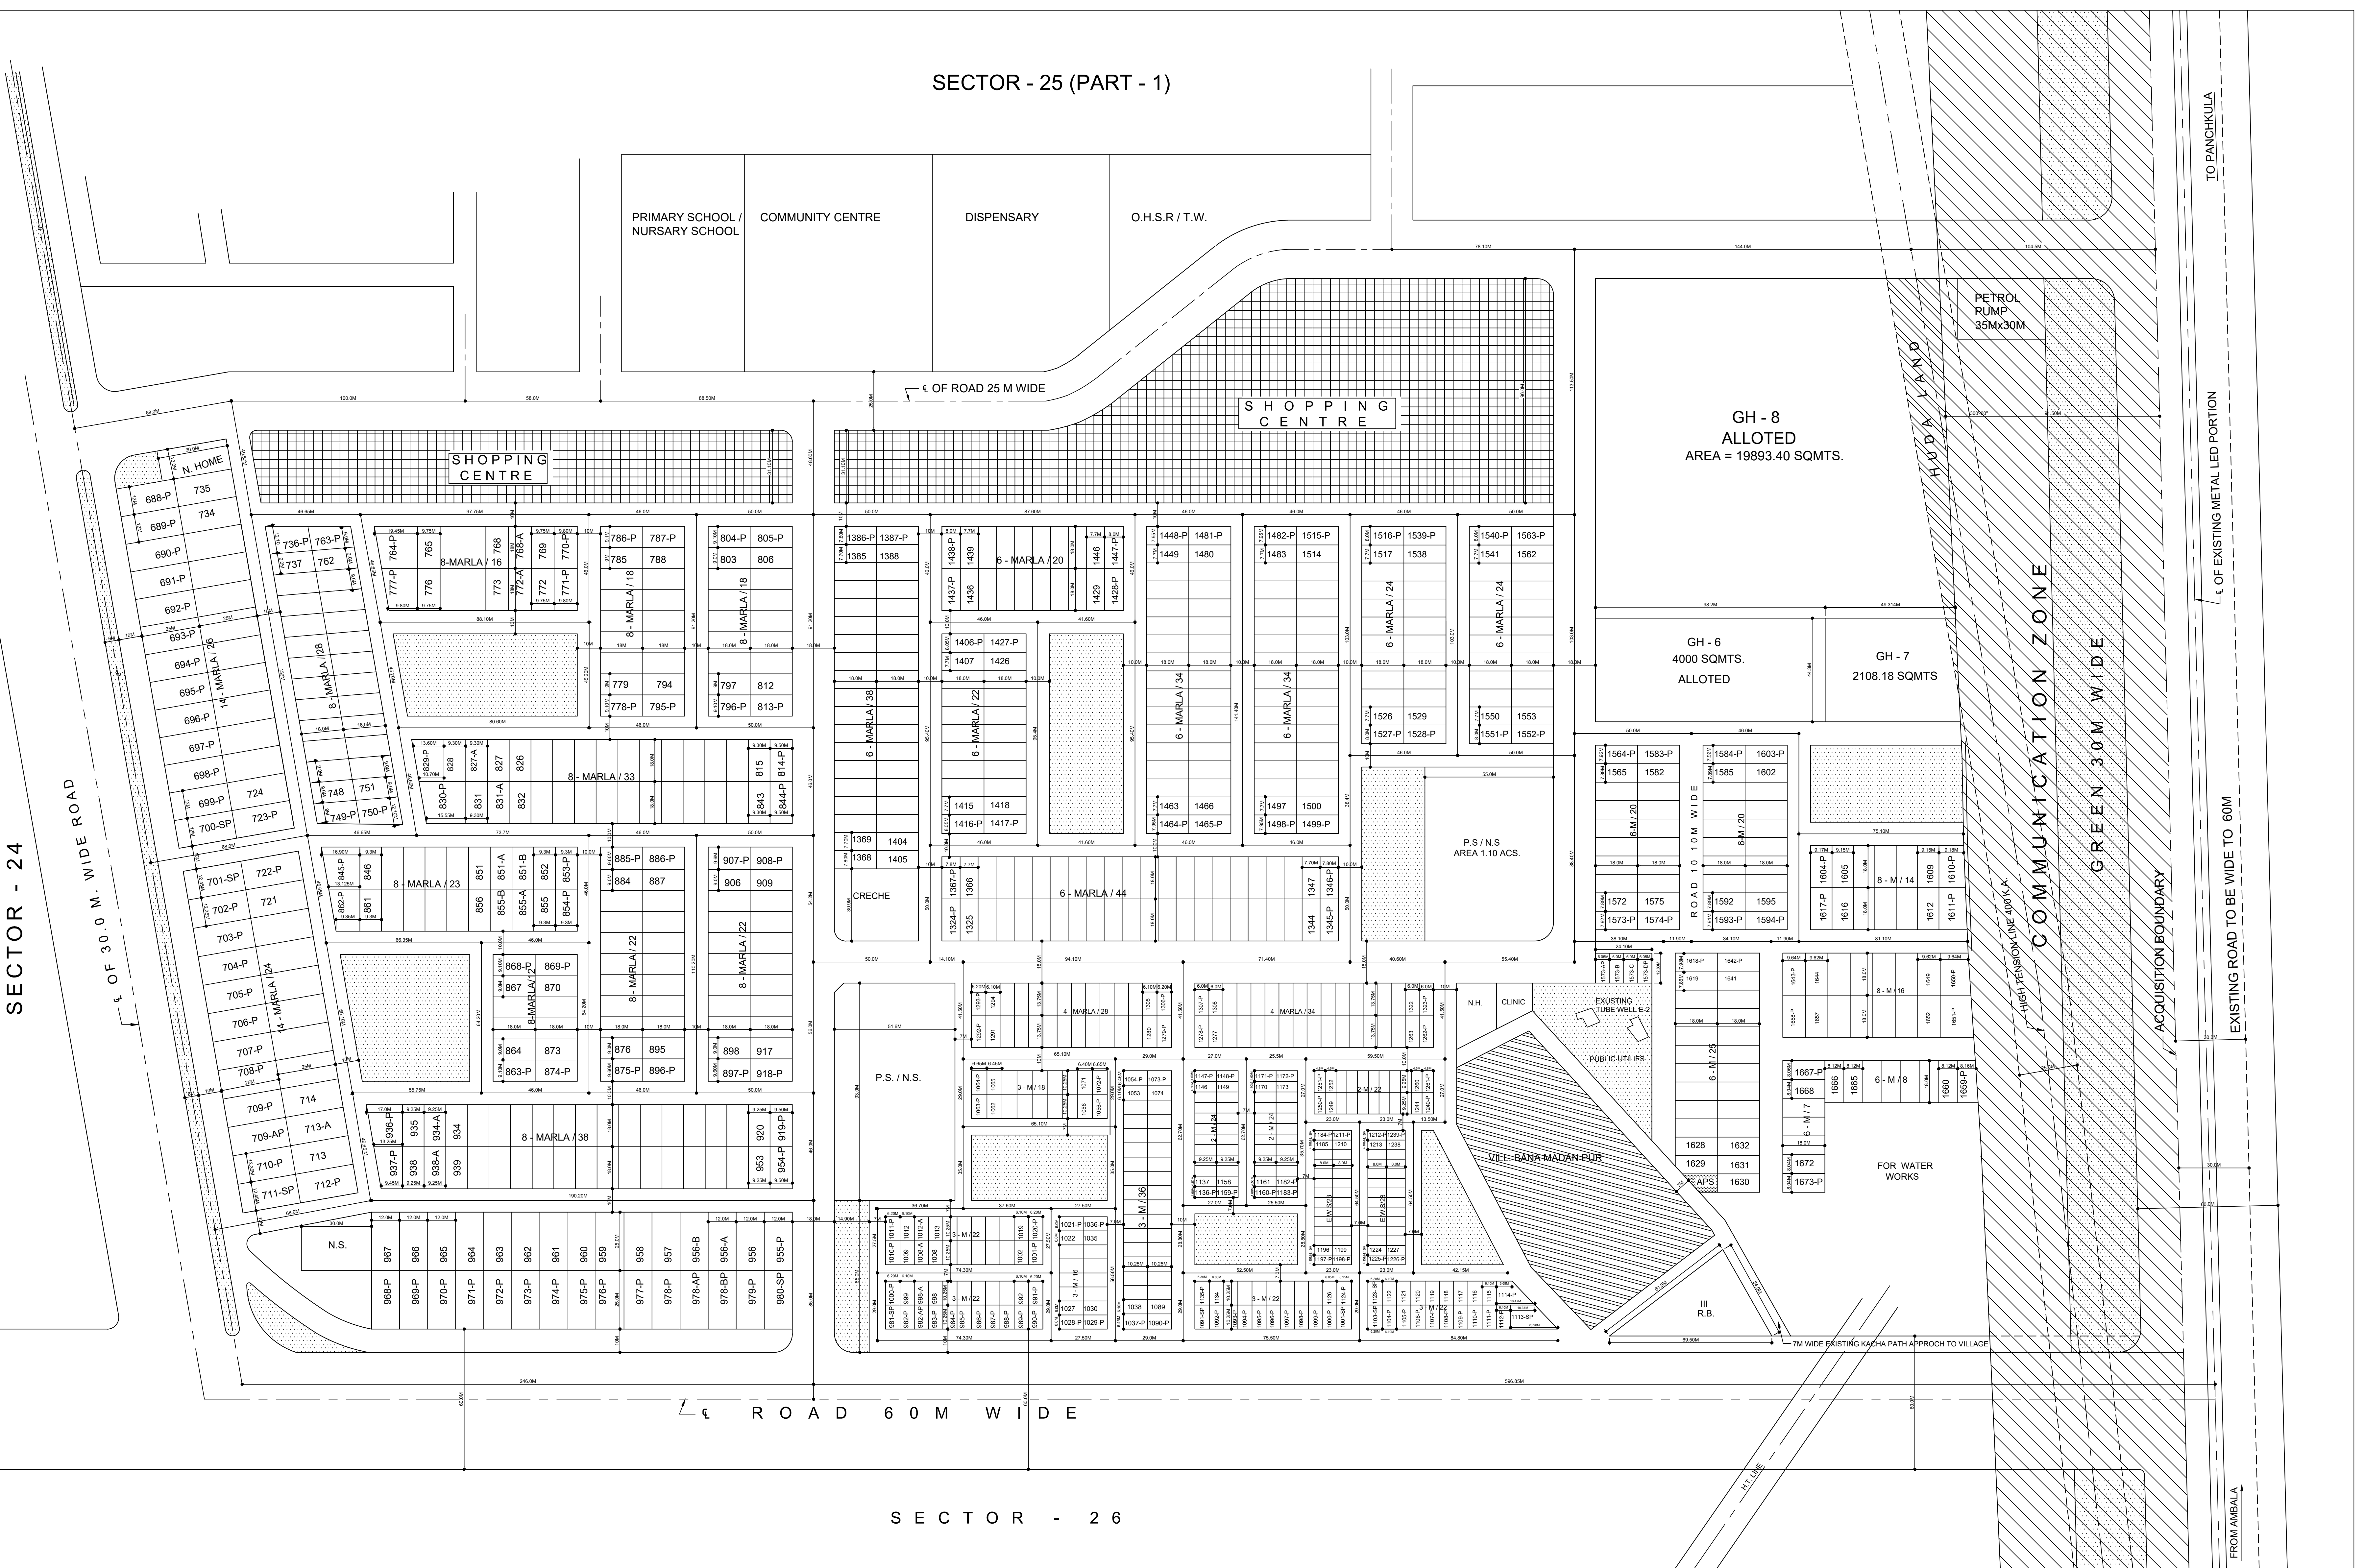

SECTOR - 26