

SEC-10A
S No ANNA Centre
Pataudi Road Market

GURGAON

REVISED LAYOUT CUM DEMARCATION PLAN OF SHOPPING CENTRE SECTOR-10-A

LEGEND

TOTAL AREA OF THE SITE = 72.50 X 182 M = 13195 SQM

DETAIL OF PLOTS

S.NO.	CATEGORY	SIZE IN MTS.	NO. OF PLOTS	AREA IN SQM.
1.	S.C.O/F TRIPLE STOREYED WITH BASEMENT	5.50 X 22	9	1089.00 SQM
2.	S.C.O/F TRIPLE STOREYED WITH BASEMENT (CORNER)	5.73 X 22.0	2	252.12 SQM
3.	BOOTH SINGLE STOREYED WITHOUT BASEMENT	2.75 X 8.25	46	1043.62 SQM
4.	BOOTH SINGLE STOREYED WITHOUT BASEMENT (CORNER)	2.865 X 8.25	6	141.82 SQM
5.	KIOSKS	2.75 X 2.75	12	90.75 SQM
6.	COMMERCIAL COMPLEX	52.0 X 72.50	1	3770.00 SQM
7.	NURSING HOME	20.0 X 21.0	1	420.00 SQM
8.	CLINIC	20.0 X 10.50	1	210.00 SQM
9.	POST OFFICE	20.0 X 10.50	1	210.00 SQM
10.	P.U.S. (2.865 X 16.50 M = 47.27 M) MILK BOOTH	4.0 X 4.0	1	16.00 SQM
TOTAL = 7227.31 SQM				16.00 SQM
TOTAL = 7243.31 SQM				

NOTE:-

THIS DRAWING SUPERCEDES PREVIOUS DRAWING NO. DTP/G/1322/92 DT 27.6.92
THIS DRAWING IS BASED ON THE DIMENSIONS RECEIVED FROM E.O.I. HUDA, GURGAON
VIDE HIS MEMO NO. 4179 DT 19.8.09
THIS DRAWING HAS BEEN APPROVED BY E.A. HUDA (T.P. WING) PANCHKULA
VIDE HIS MEMO NO. CTP/STP/CN/1/KM/9111 DT 23.7.10



SCALE: 1 CM = 5 MTS.

DRAWING NO. DTP(G)1887/09 DATED 31.8.09

DRAWN BY *[Signature]*

PLANNING ASSTT *[Signature]*

ASSTT TOWN PLANNER *[Signature]*

DISTT TOWN PLANNER *[Signature]*

SENIOR TOWN PLANNER, HUDA SD/-
GURGAON

DEPTT. OF T. & C. PLG., HARYANA


SD/-
(DYP.S. NAGAL I.A.S.)
CA, HUDA, PANCHKULA

SD/-
(B.B.L. KAUSHIK)
CTP, HUDA, PANCHKULA

SD/-
(NAOIM. AKHTAR)
STP, HUDA, PANCHKULA

DTP, HUDA, PANCHKULA

ATP, HUDA, PANCHKULA

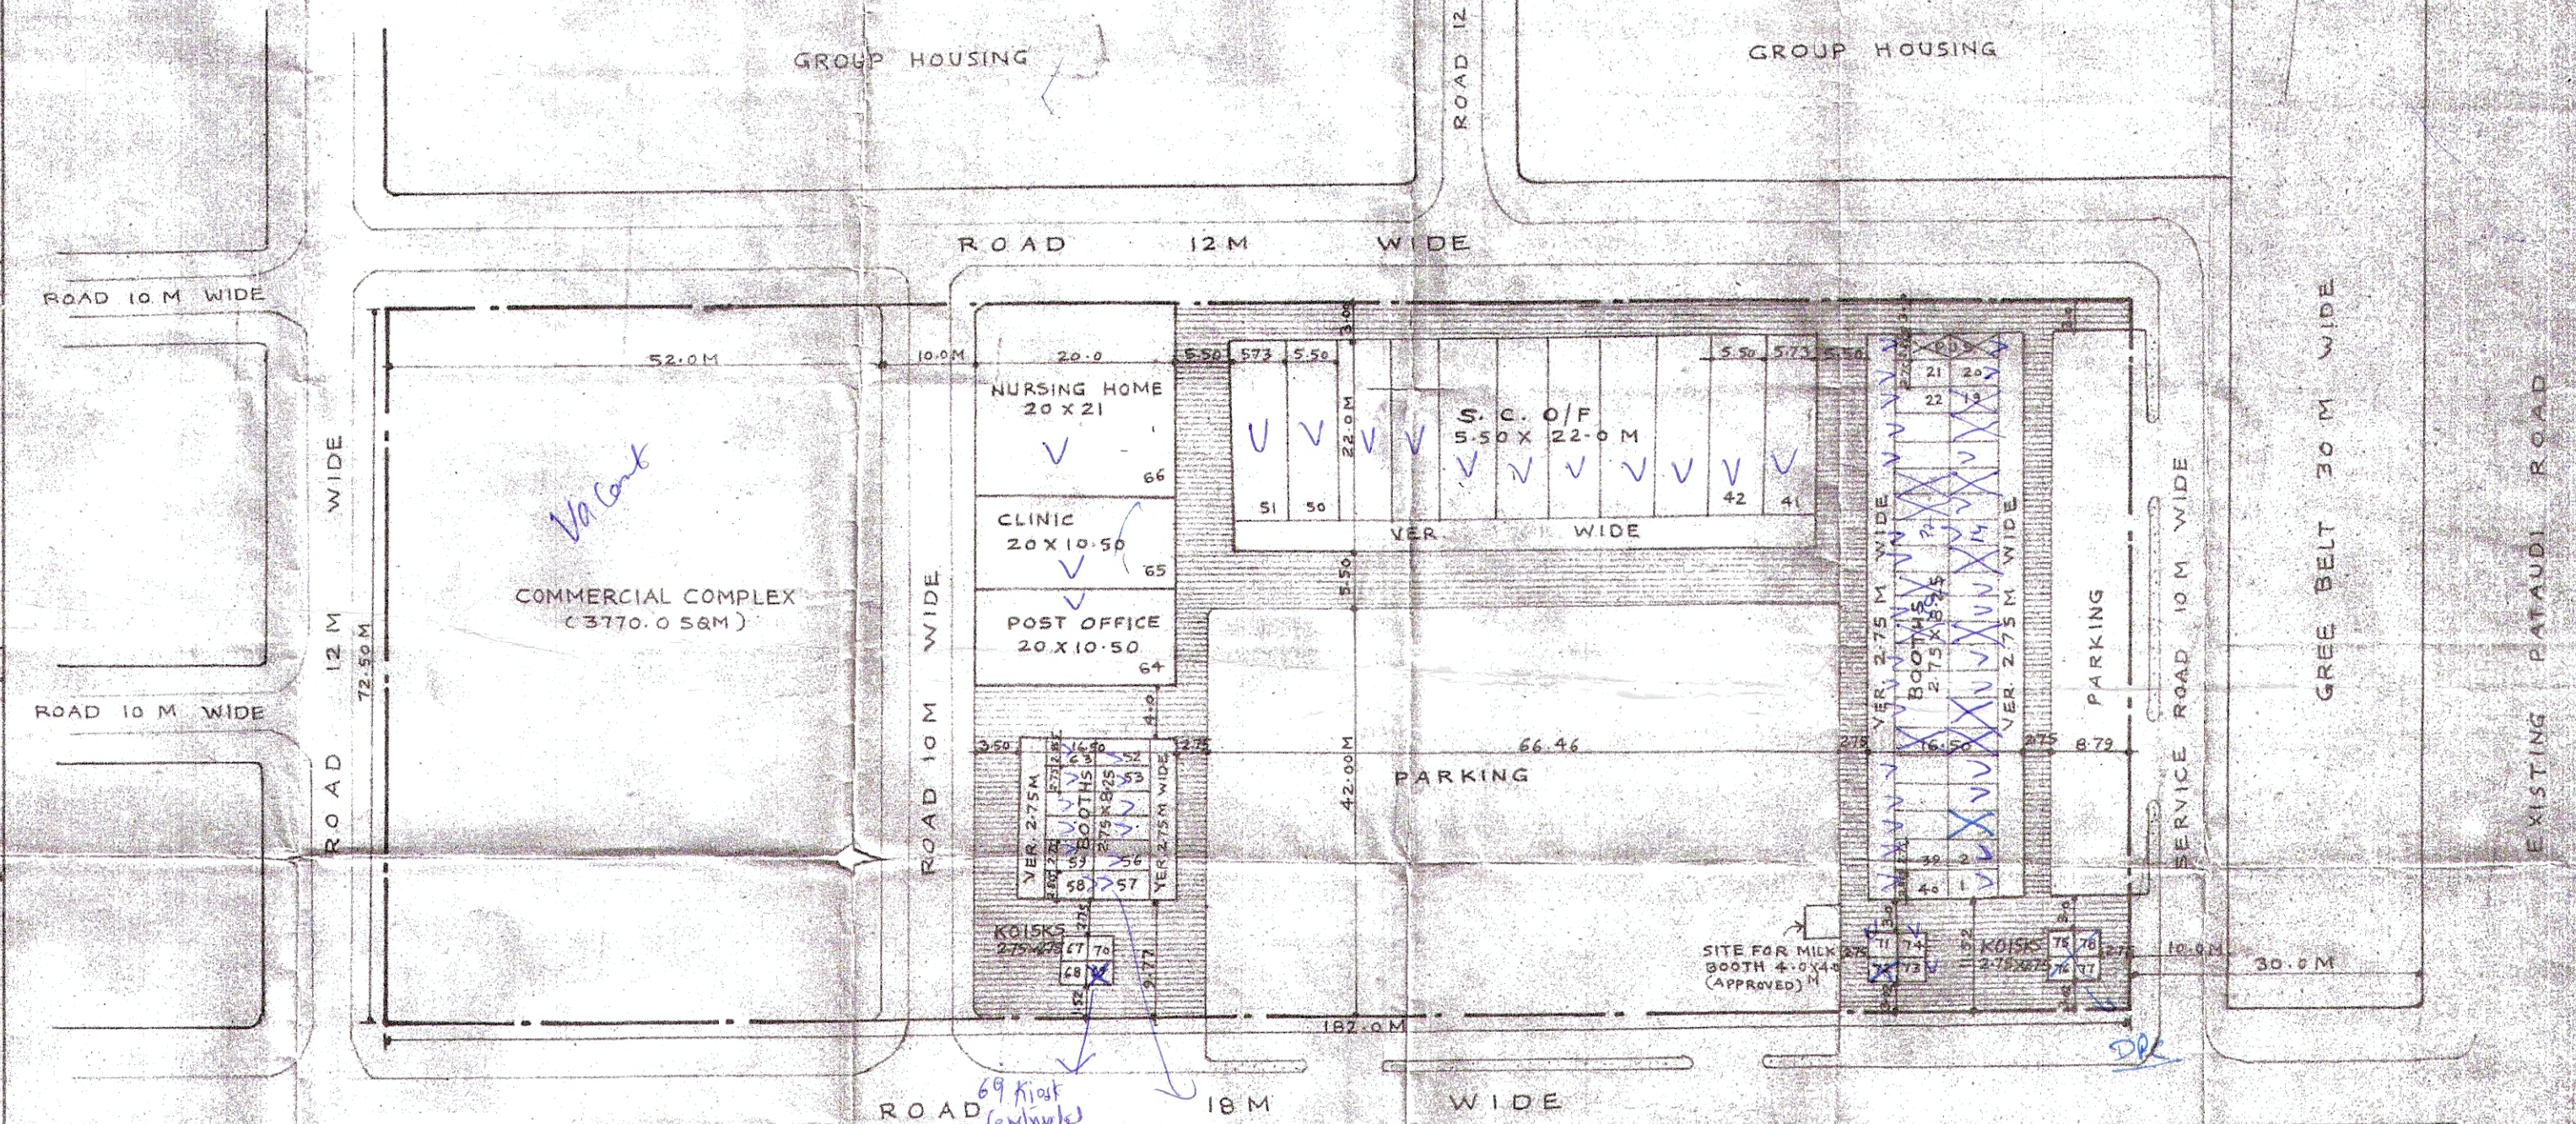

SEC-10A Pataudi Road Market

Sco/F 3 storey with Basement with Land bank FAR=2.69

TO PATAUDI
EXISTING PATAUDI ROAD
FROM GURGAON