


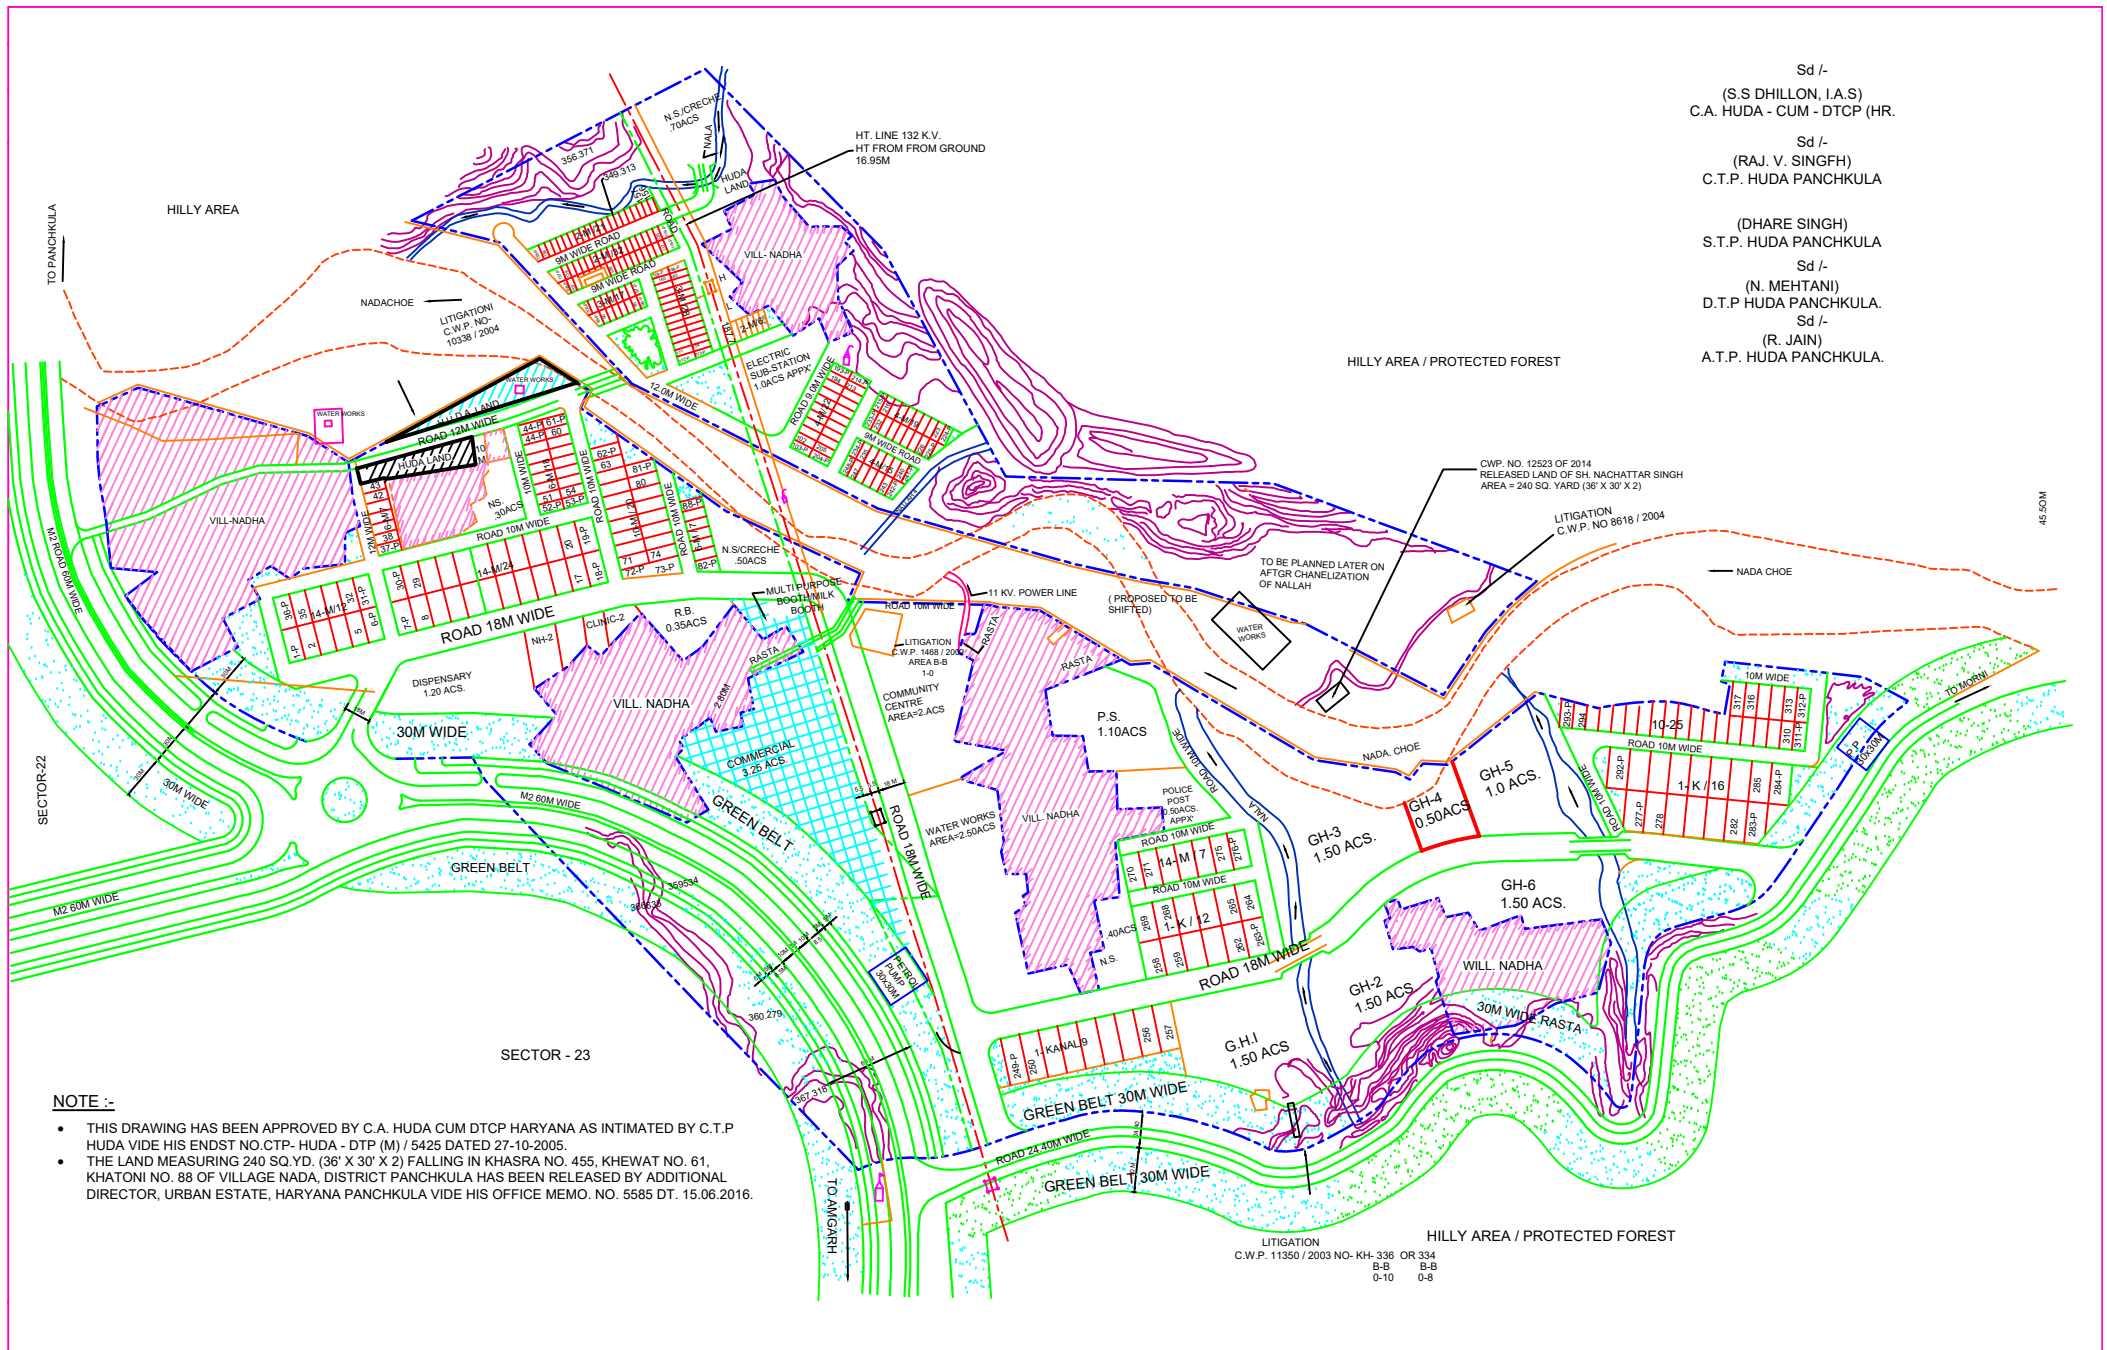

NOTE :-

- THIS DRAWING HAS BEEN APPROVED BY C.A. HUDA CUM DTCP HARYANA AS INTIMATED BY C.T.P. HUDA VIDE HIS ENDST NO.CTP- HUDA - DTP (M) / 5425 DATED 27-10-2005.
- THE LAND MEASURING 240 SQ.YD. (36' X 30' X 2) FALLING IN KHASRA NO. 455, KHEWAT NO. 61, KHATONI NO. 88 OF VILLAGE NADA, DISTRICT PANCHKULA HAS BEEN RELEASED BY ADDITIONAL DIRECTOR, URBAN ESTATE, HARYANA PANCHKULA VIDE HIS OFFICE MEMO. NO. 5585 DT. 15.06.2016.

Sd /-
(S.S DHILLON, I.A.S)
C.A. HUDA - CUM - DTCP (HR.

Sd /-
(RAJ. V. SINGGH)
C.T.P. HUDA PANCHKULA

(DHARE SINGH)
S.T.P. HUDA PANCHKULA

Sd /-
(N. MEHTANI)
D.T.P HUDA PANCHKULA.

Sd /-
(R. JAIN)
A.T.P. HUDA PANCHKULA.

46.50M