


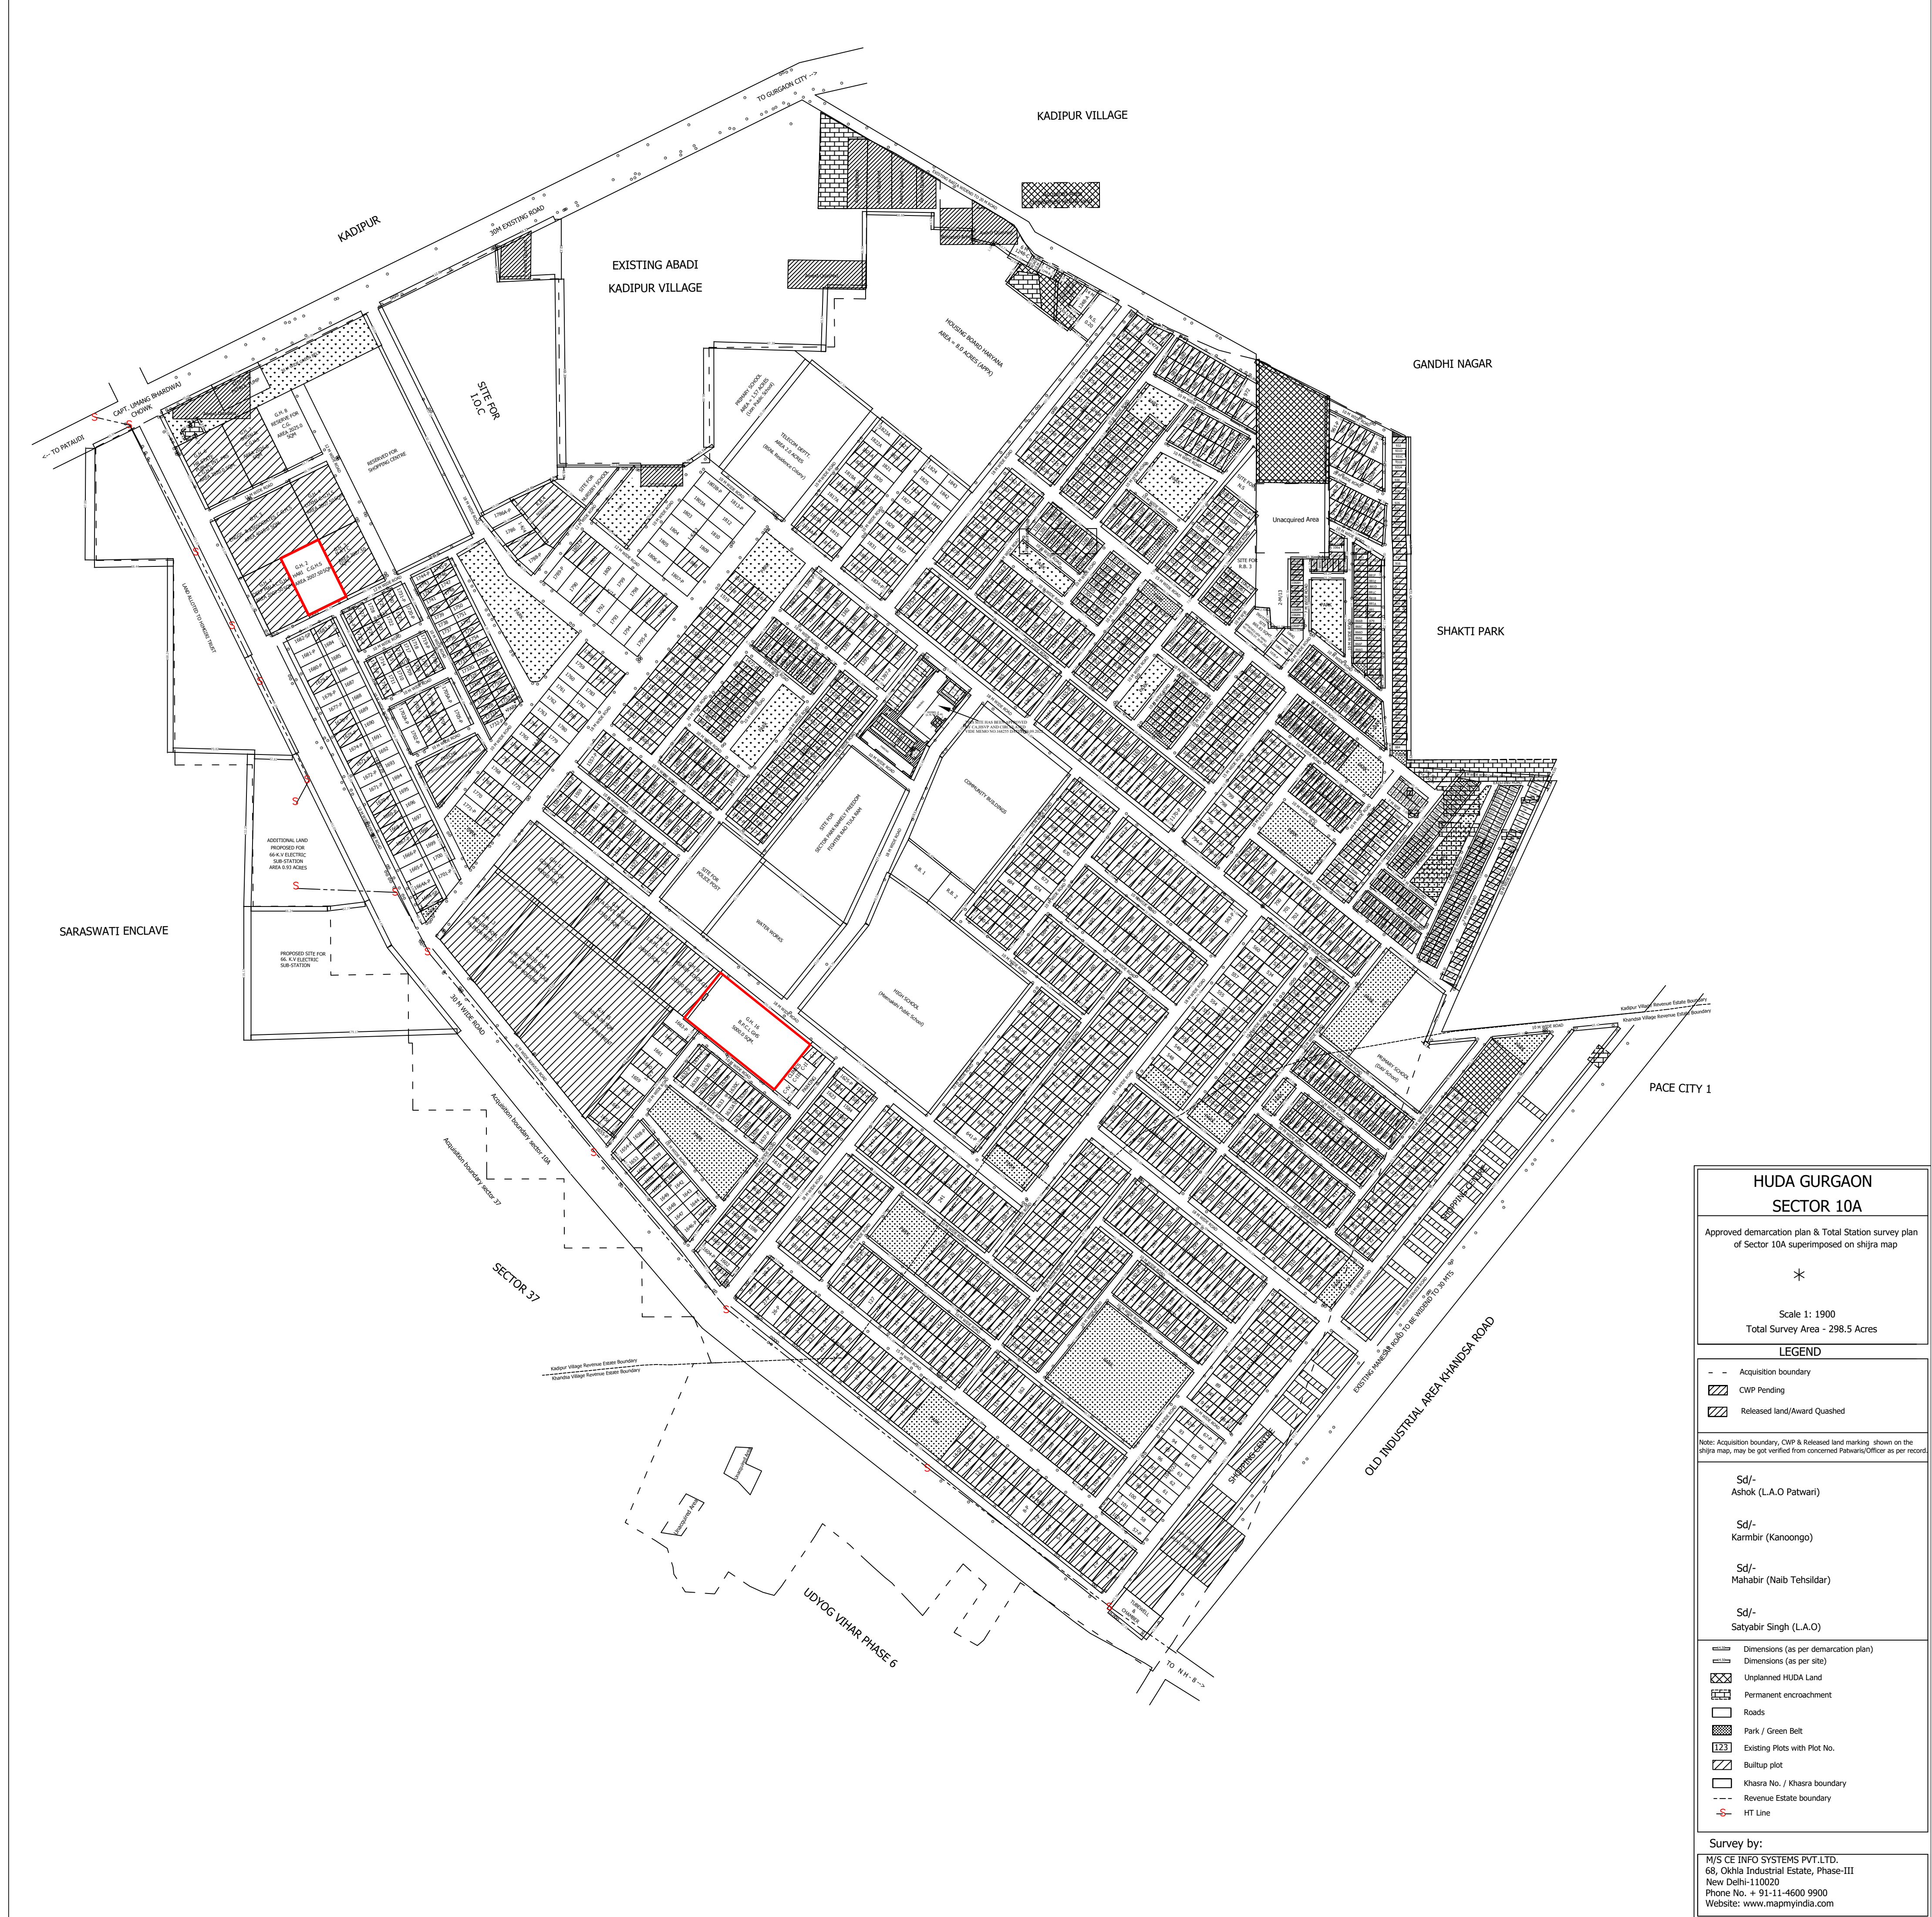

HUDA GURGAON
SECTOR 10A

Approved demarcation plan & Total Station survey plan
of Sector 10A superimposed on shjira map

*

Scale 1: 1900
Total Survey Area - 298.5 Acres

LEGEND

- - Acquisition boundary

CWP Pending

Released land/Award Quashed

Note: Acquisition boundary, CWP & Released land marking shown on the
shjira map, may be got verified from concerned Patwari/Officer as per record.

Sd/-
Ashok (L.A.O Patwan)

Sd/-
Karmbir (Kanoongo)

Sd/-
Mahabir (Naib Tehsildar)

Sd/-
Satyabir Singh (L.A.O)

Dimensions (as per demarcation plan)

Dimensions (as per site)

Unplanned HUDA Land

Permanent encroachment

Roads

Park / Green Belt

123

Existing Plots with Plot No.

Builtup plot

Khasra No. / Khasra boundary

- - -

Revenue Estate boundary

-S-

HT Line

Survey by:

M/S CE INFO SYSTEMS PVT.LTD.
68, Okhla Industrial Estate, Phase-III
New Delhi-110020
Phone No. + 91-11-4600 9900
Website: www.mapmyindia.com